


CORLIES

AVENUE

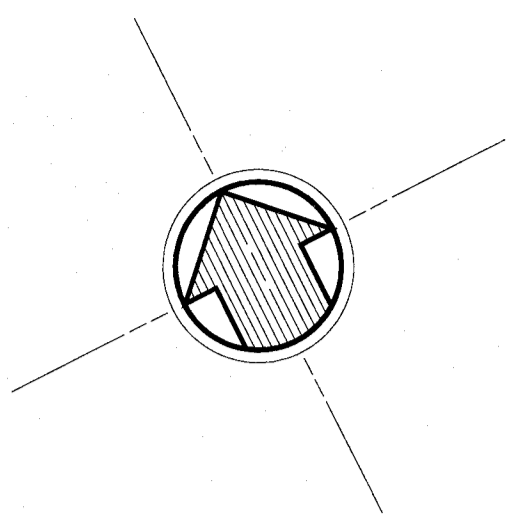


LOT 18.09

LOT 18.08

LOT 18.07

LOT 18.06  
Drainage Ditch


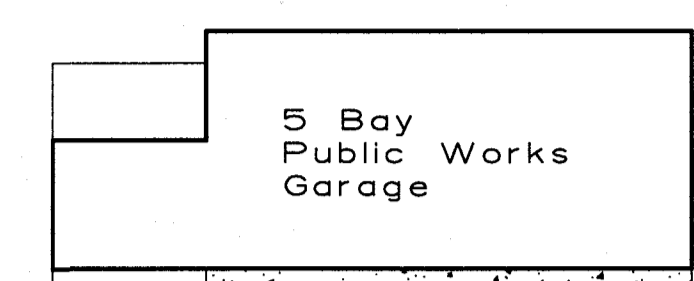


LOT 24


Conc Apron

Paved Area

WALKING TRAIL/  
PEDESTRIAN PATH

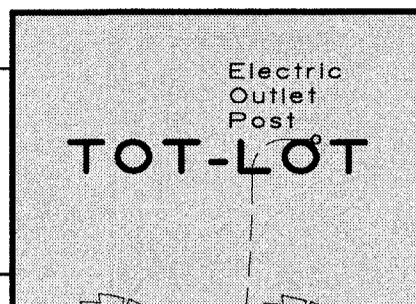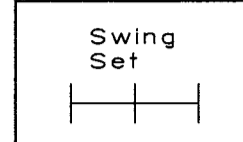

TOT-LOT

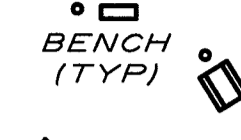

TENNIS COURTS

PICKLE BALL COURT  
STRIPING

BRIDLEMERE PARK

LOT 23

BORO OF INTERLAKEN  
EXEMPTED

DRAINAGE INLET  
(TYPICAL)

55.0'

GUY WIRE

UP

8" PCPP

TENNIS COURT  
STRIPING (TYPICAL)



HEXAGON  
GAZEBO

LOT 20  
BLOCK 30

LITTLE LEAGUE

WICKAPECKO  
DRIVE

LOT 21.01A

335.0'

Conc. Drive

0.7  
Over

OVERHEAD WIRES (TYP)

Paved Driveway

12" RCP

"No Dog"  
Sign

Water Fountain

598.1'

UP

12" DIP

18" RCP

DRAINAGE MANHOLE  
(TYPICAL)

"Park Rules"  
Signs

UP BT 6IN

Conc.  
Apron

UP JC 157

INLET

LOT 19

LOT 19.01A

BRIDLEMERE

AVENUE



LEON S. AVAKIAN, INC.  
Consulting Engineers  
788 WAYSIDE ROAD  
NEPTUNE, NEW JERSEY 07753  
OFFICE: (732) 922-9229 FAX: (732) 922-0044

PETER R. AVAKIAN, P.E.  
PROFESSIONAL ENGINEER N.J. LIC. NO. 28142

BOROUGH OF INTERLAKEN

BRIDLEMERE PARK IMPROVEMENTS

IN THE  
BOROUGH OF INTERLAKEN  
MONMOUTH COUNTY, NEW JERSEY

SCALE 1" = 30'	DATE JULY 23, 2020	DRAWN BY M.T.B.	CHECKED P.R.A.	SHEET 1 of 1	JOB NO. IN-20-05
-------------------	-----------------------	--------------------	-------------------	-----------------	---------------------